


REV	DESCRIPTION	DATE
0	PRODUCTION	2017

DOSING CHEMICALS

ULTRAFILTRATION (UF) WATER PURIFICATION

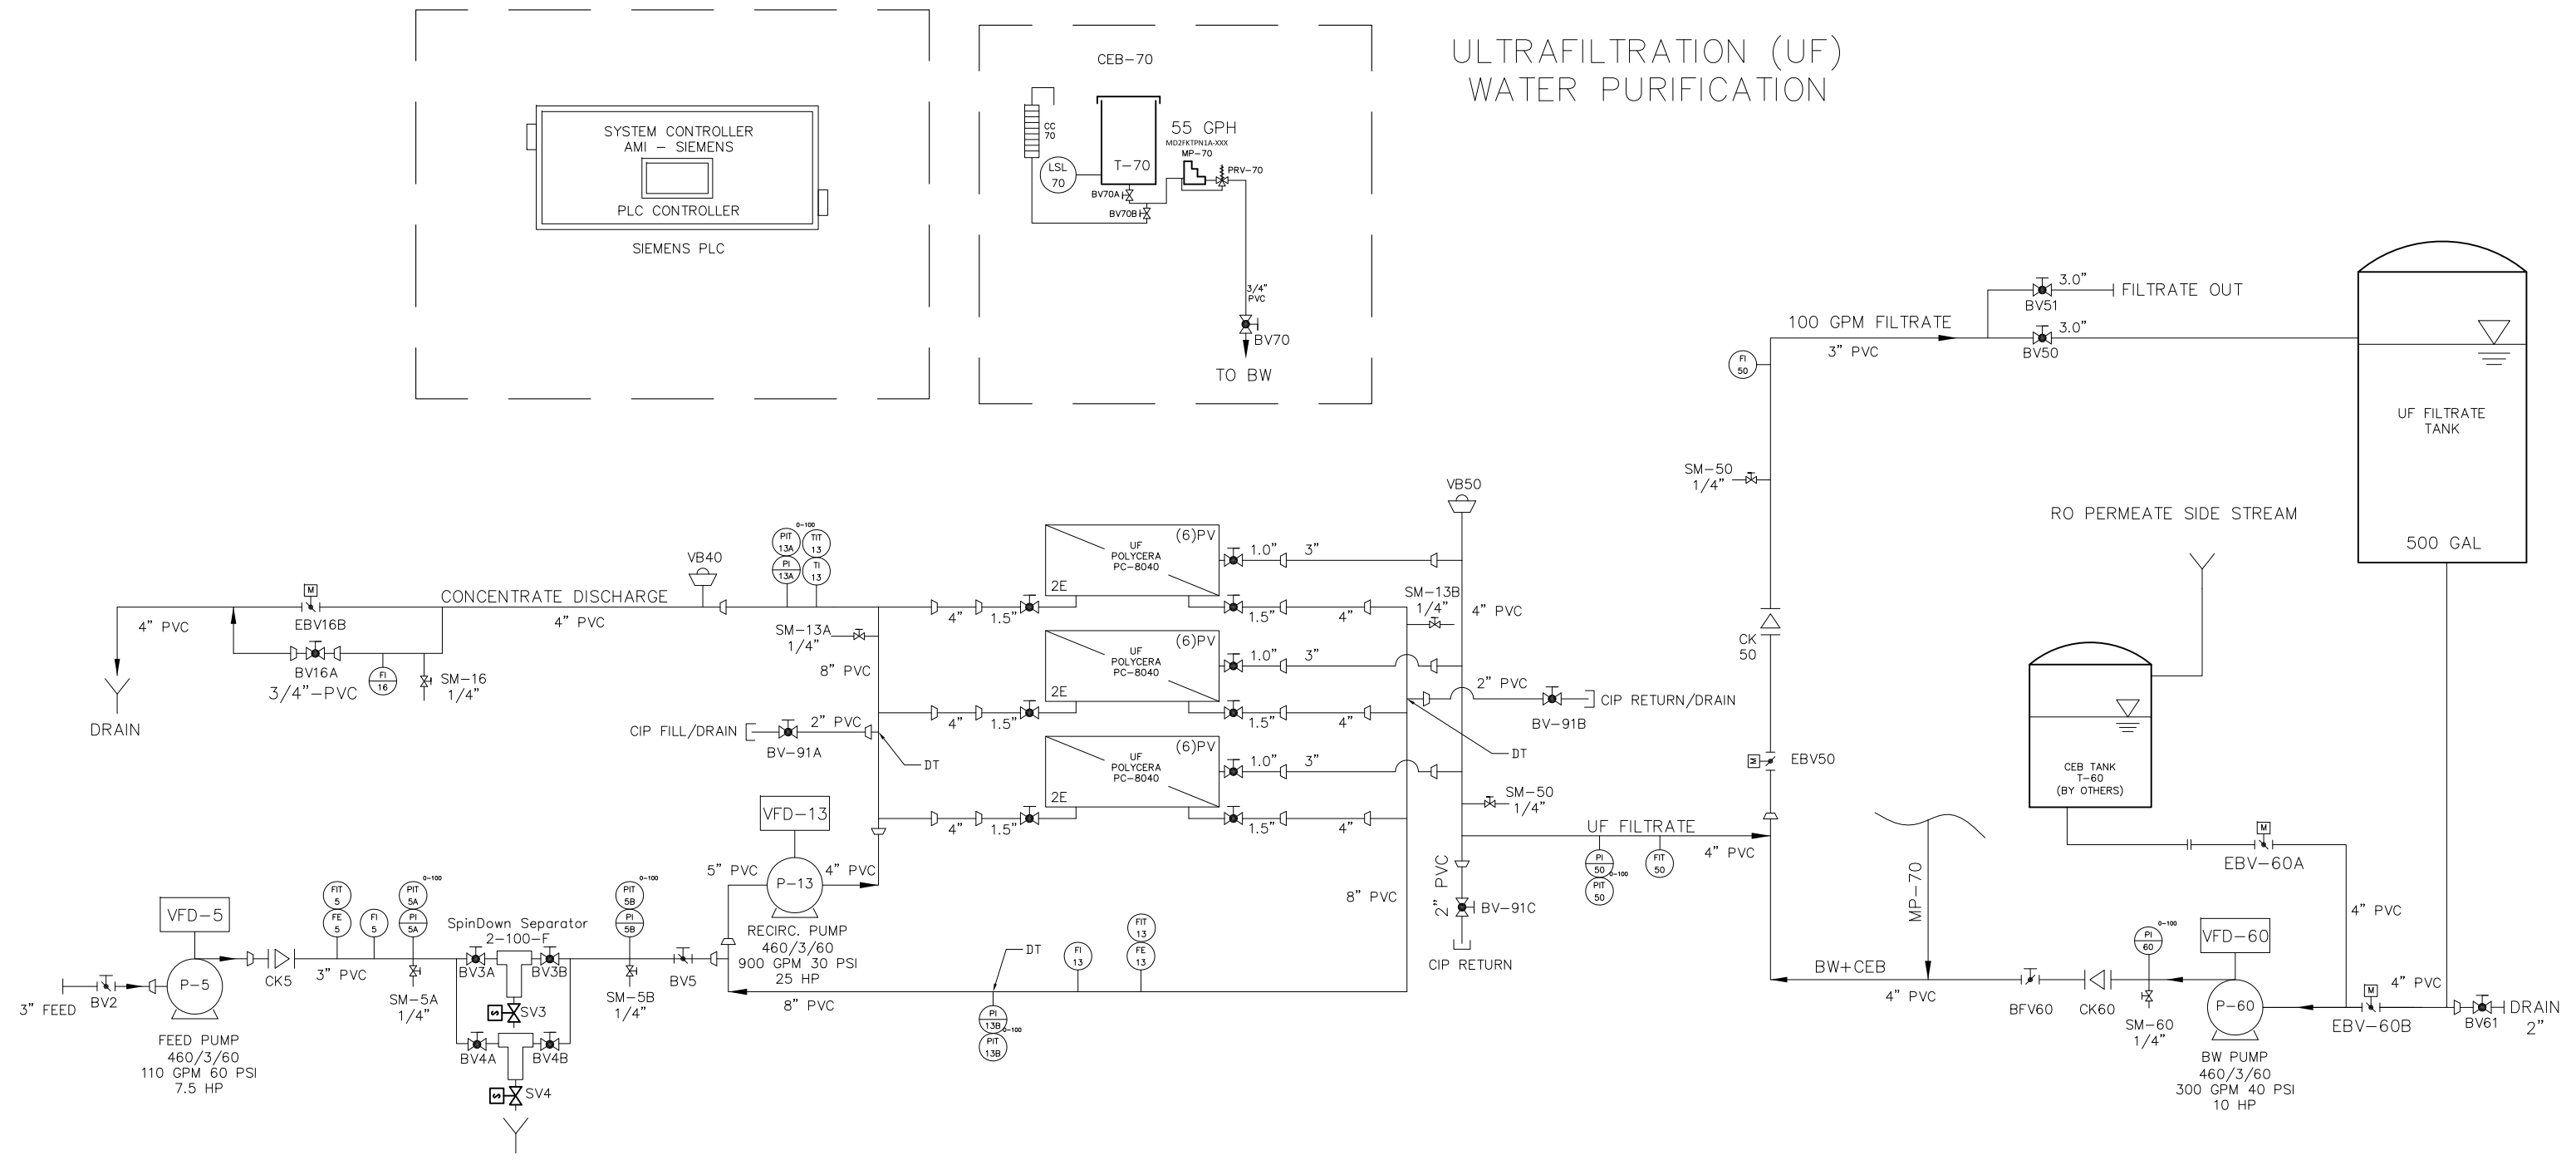

WORK ORDER NO	9209/9210	APPLIED MEMBRANES INC.
DESIGN ENG	AS	
APPROVED BY	DP	TITLE:
APPROVED BY	-	PC-36-UF-PILOT-436 P&ID
DATE	11/29/17	DWG NO
CUSTOMER	WPI	SCALE N/A
		SHEET

THIS PRINT CONTAINS CONFIDENTIAL INFORMATION WHICH IS THE SOLE PROPERTY OF APPLIED MEMBRANES, INC. BY ACCEPTING THIS INFORMATION, THE BORROWER AGREES THAT IT WILL NOT BE USED FOR ANY PURPOSE OTHER THAN THAT FOR WHICH IT WAS LOANED. ALL PERSONS WORKING WITH THIS INFORMATION AND RELATED INFORMATION SHOULD ACKNOWLEDGE AND EXERCISE A SENSE OF CONFIDENTIALITY.